




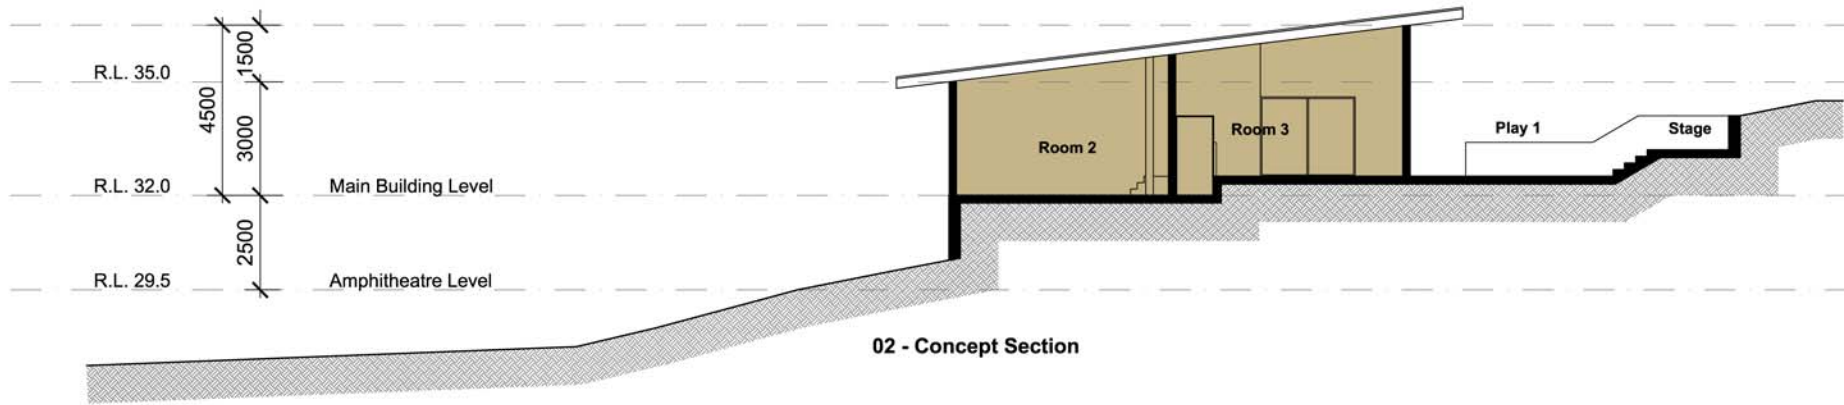

01 - Concept Floor Plan

 

02 - Concept Section

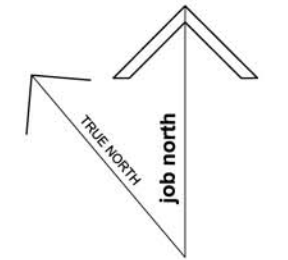

ISSUE  
 P1 17.10.14 Preliminary  
 P2 20.02.15 Preliminary

Hodges Shorten Architects Pty Ltd  
 Suite 83 Chatswood Village  
 47 Neridah Street Chatswood NSW 2067  
 phone 9419 5199 fax 9419 5632

project **Cedars Christian College**  
 at Waples Road Unanderra



drawing title **Prep Option 2B**  
 scale 1:200 @ A3 date 17.10.14

drawing number **2506.SK108**