


01 - Concept Floor Plan

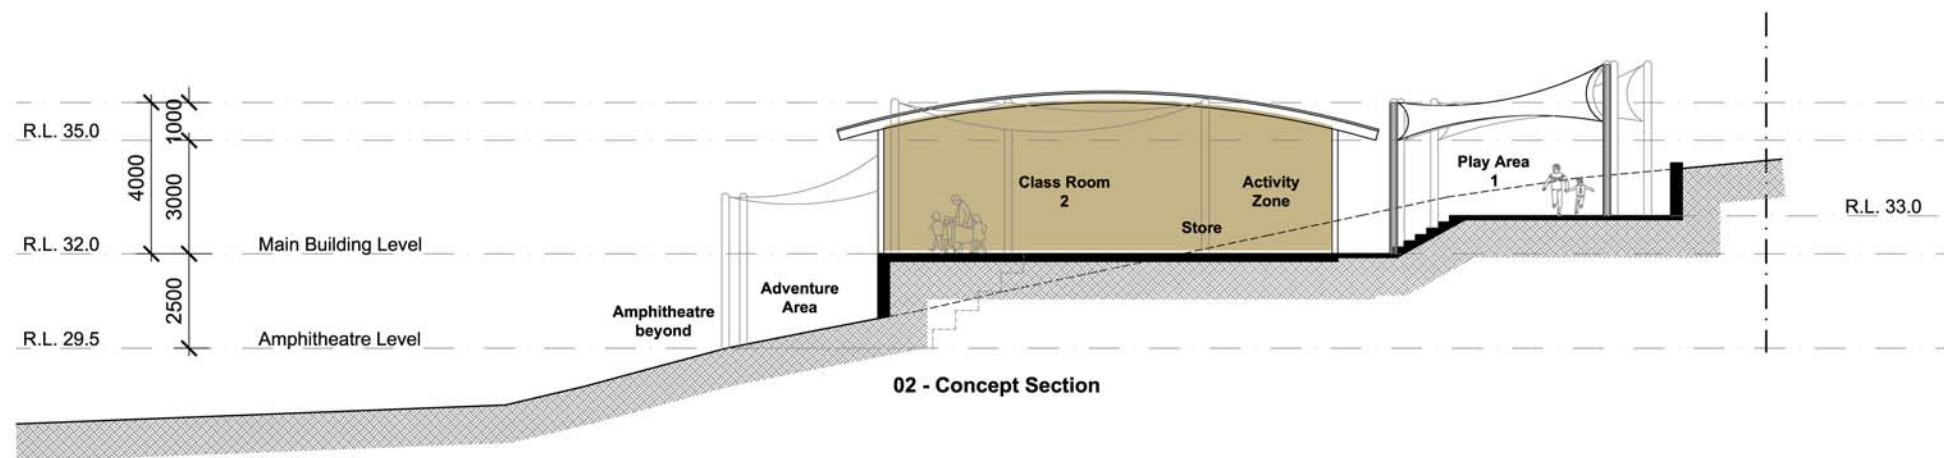

02 - Concept Section

